


NOTE: Contractor to check and verify all dimensions, levels, and angles on site before commencing. All construction work to be in accordance with the building code of Australia, approved documents and relevant Australian Standards.

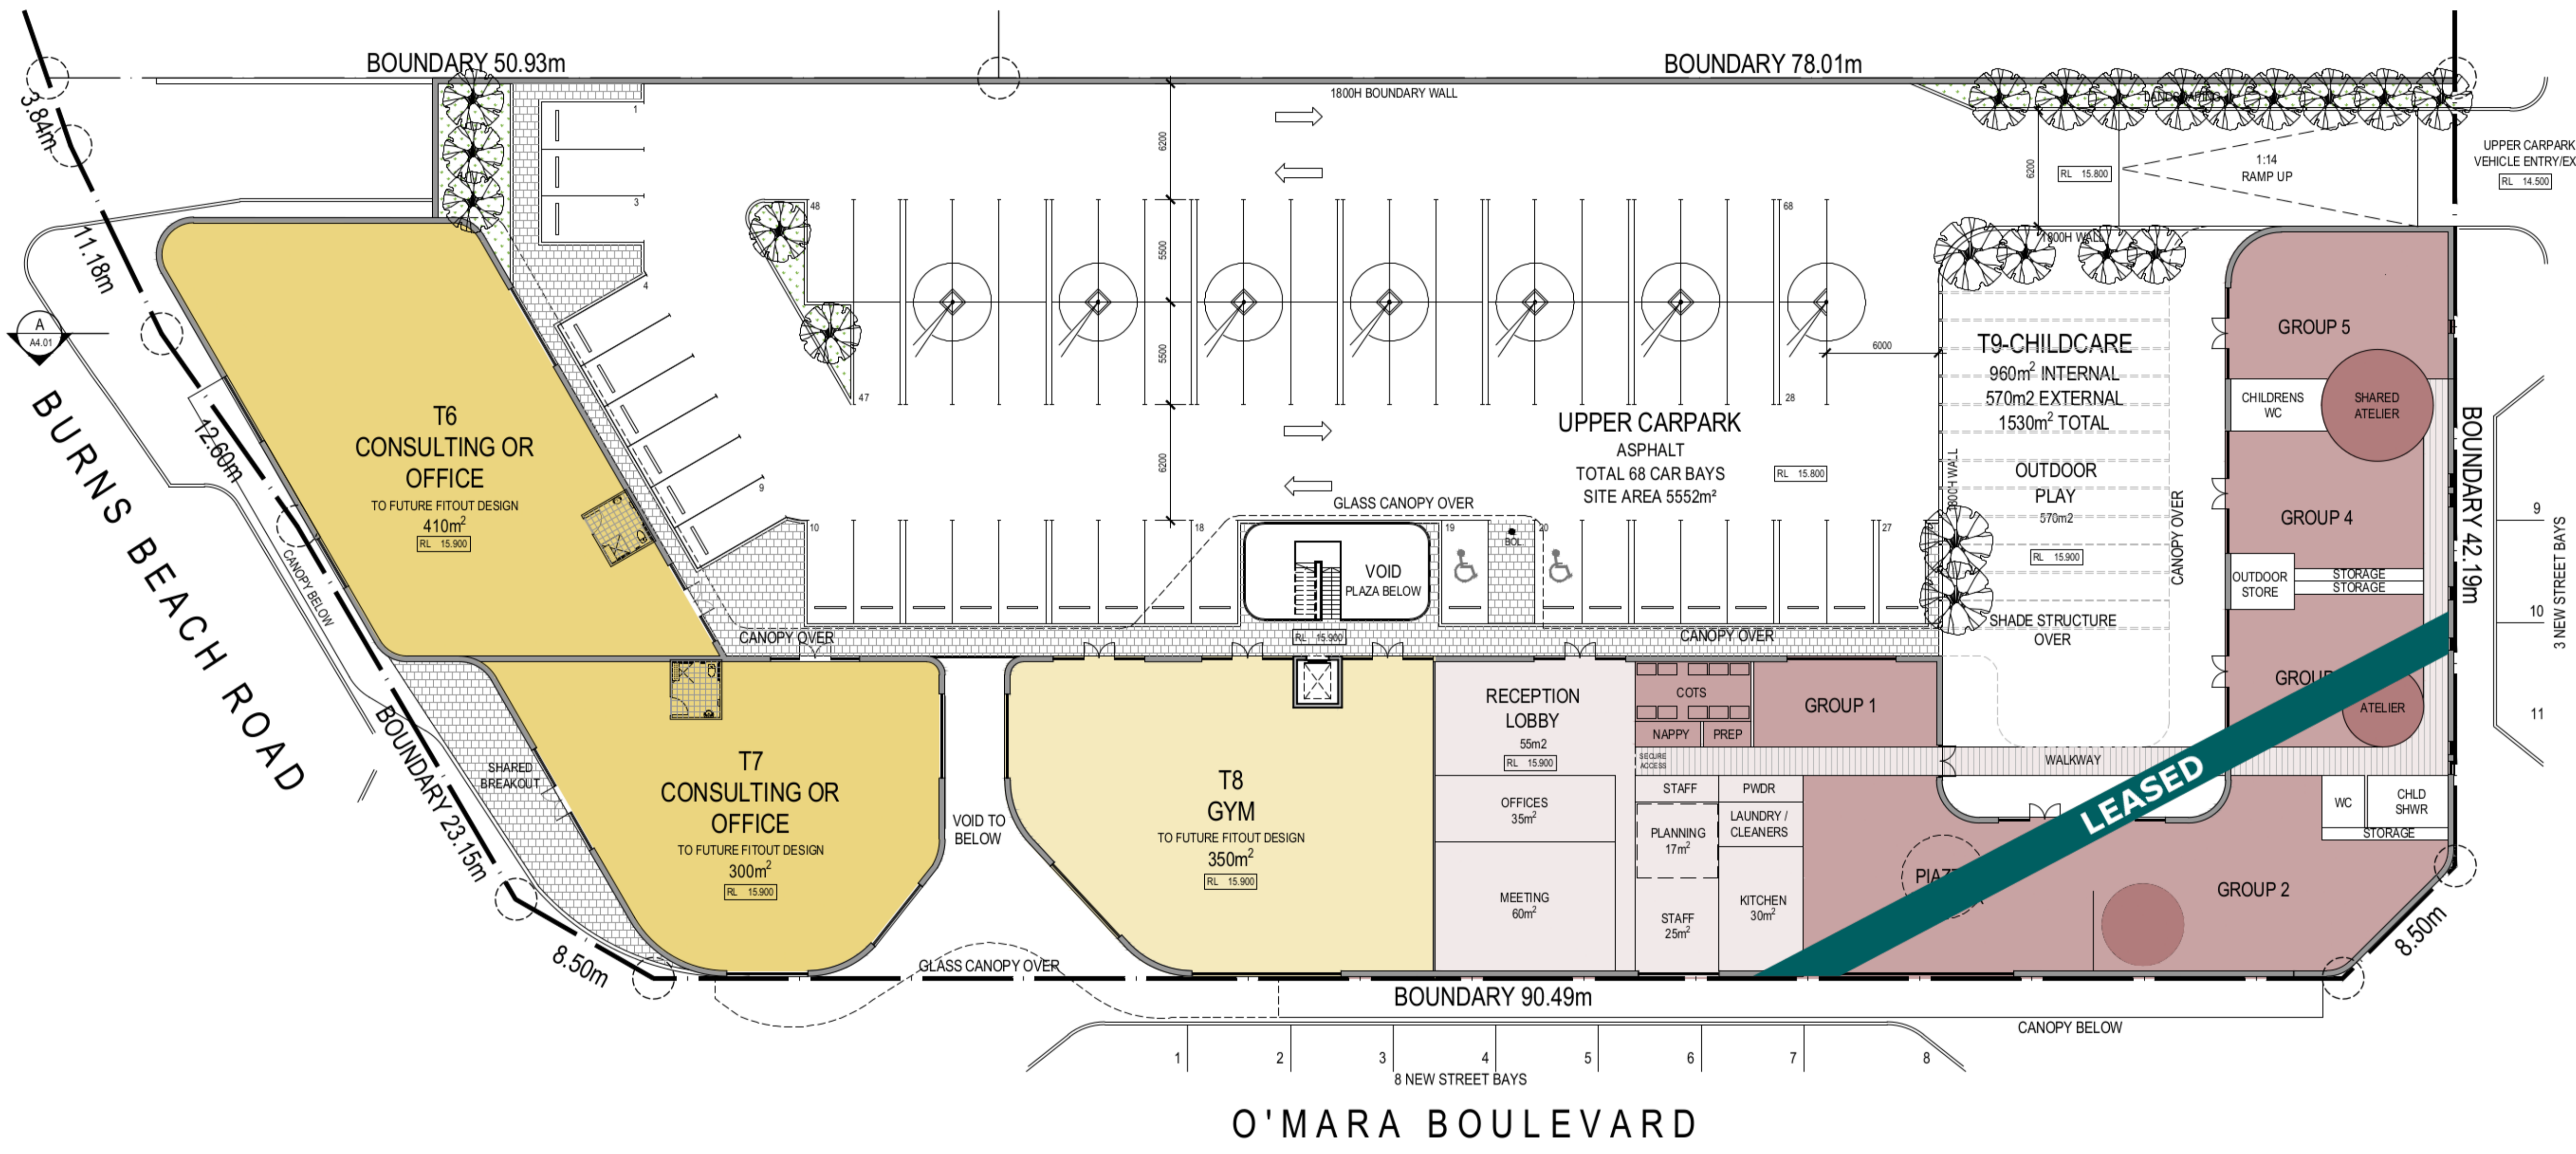

UPPER FLOOR PLAN
SCALE 1:200 @ A1

A 29/11/18 DEVELOPMENT APPROVAL LM LA
ISSUE DATE DESCRIPTION DRN. APP.

DEVELOPMENT APPROVAL

dmig ARCHITECTURE
DESIGN MANAGEMENT GROUP level 2 1008 hay street perth 6000
telephone +61 8 9212 8888 | facsimile +61 8 9212 8822
info@dmgastralia.com.au | www.dmgaustralia.com.au

PROJECT
ILUKA PLAZA
LOT 9040 (#98) O'MARA BOULEVARD
ILUKA, WA 6028

TITLE
UPPER FLOOR PLAN

SCALE 1:200 @ A1
DRAWN LM
CHECKED LA

PROJECT # 18031
DRAWING # A02.01
ISSUE A

COPYRIGHT: The copyright of these drawings and all parts thereof remain the property of design management group pty ltd.