


NOTE: Contractor to check and verify all dimensions, levels, and angles on site before commencing. All construction work to be in accordance with the building code of Australia, approved documents and relevant Australian Standards.

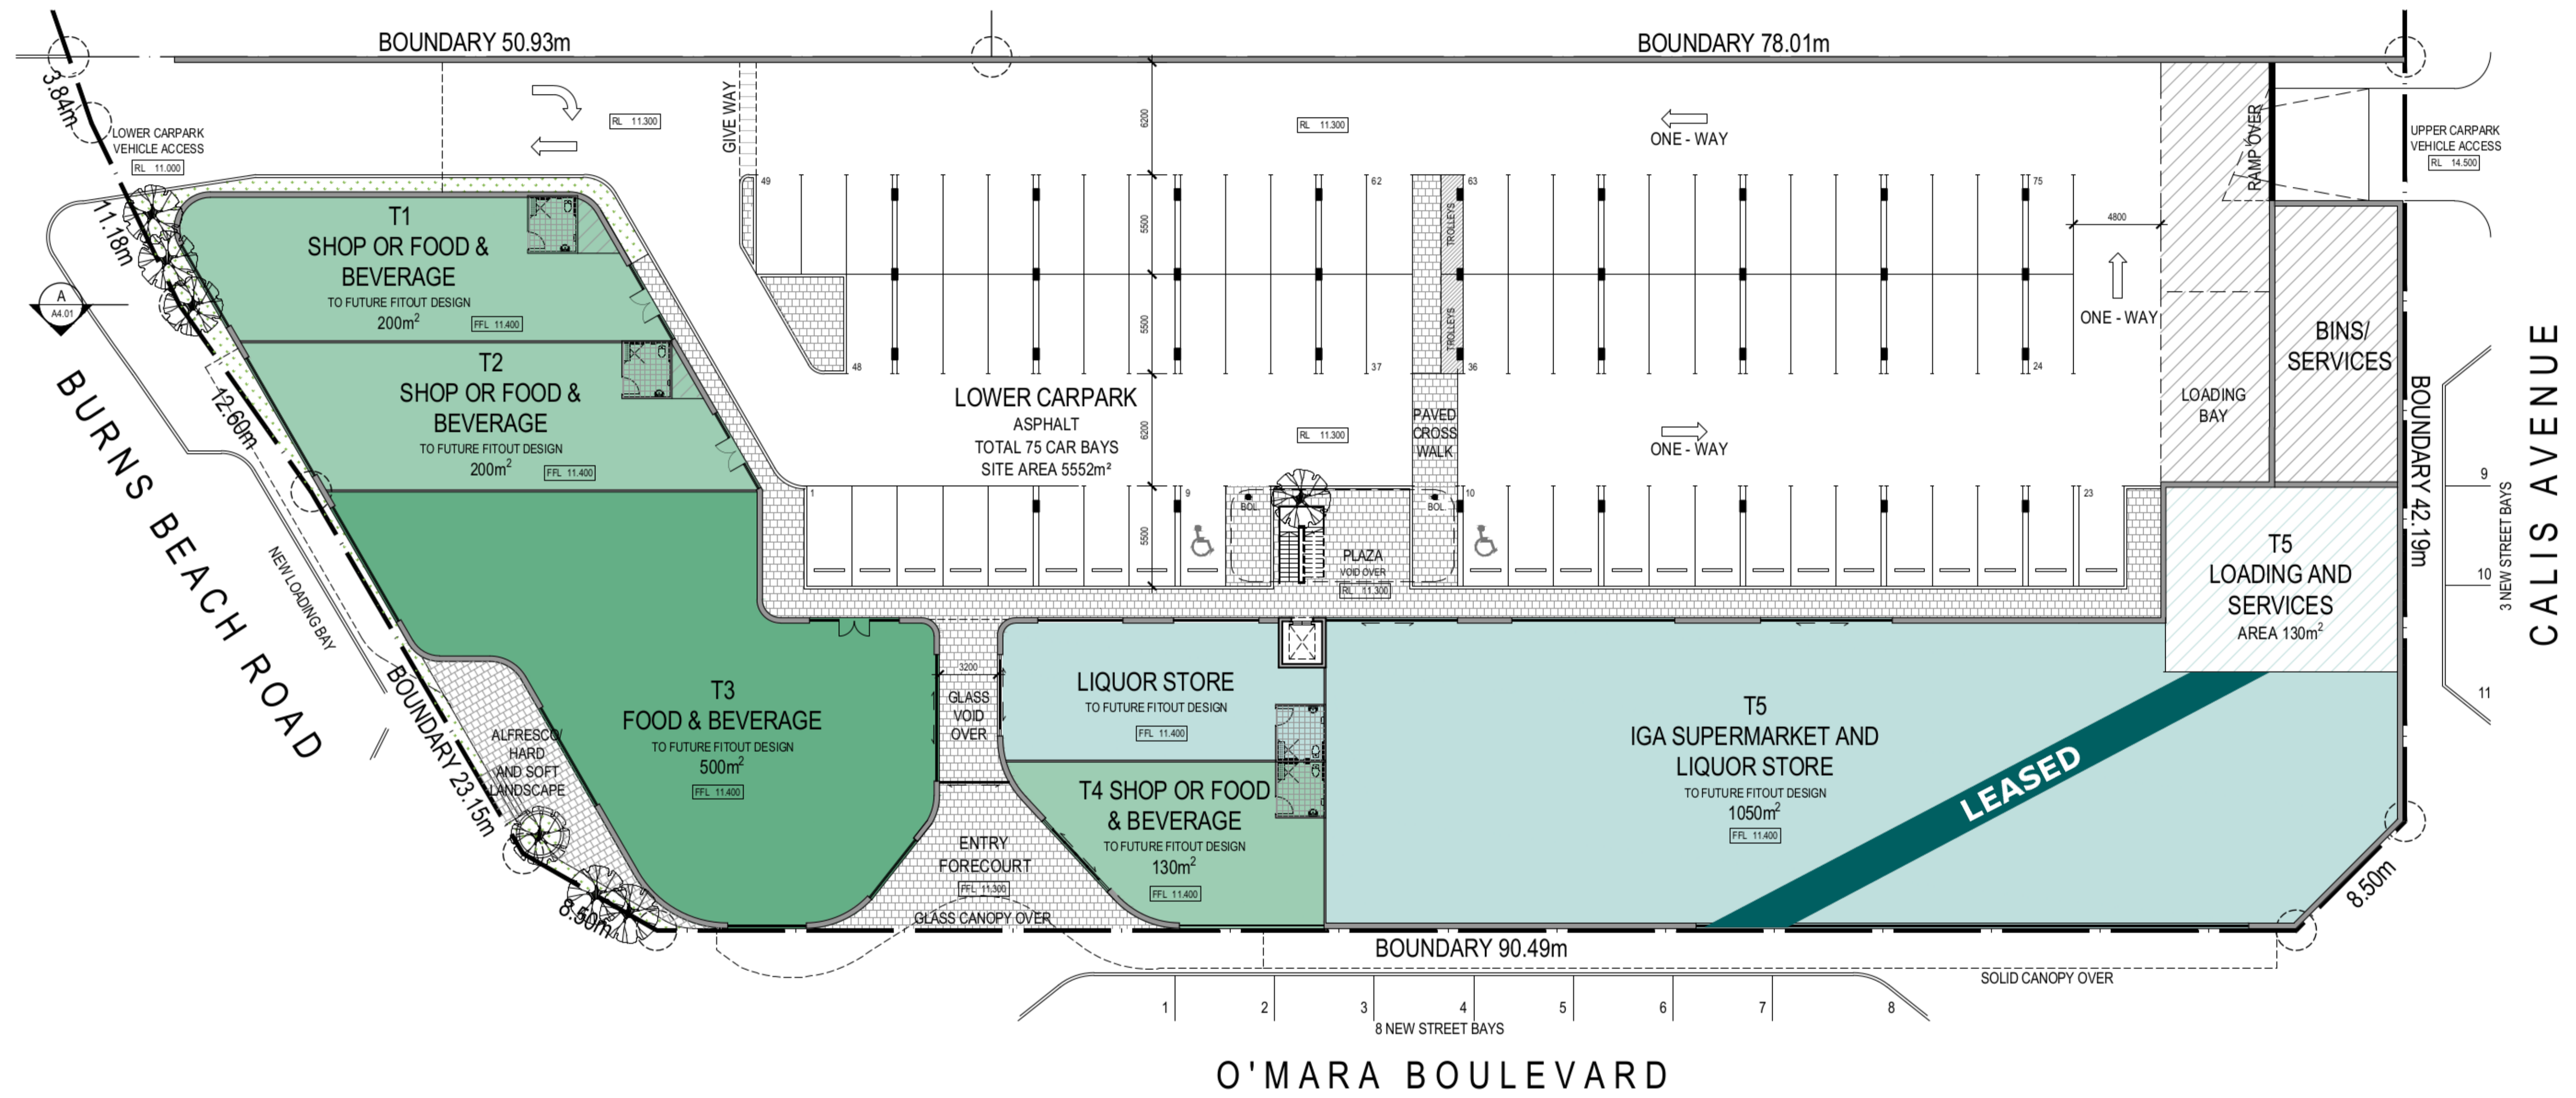

LOWER FLOOR PLAN
SCALE 1:200 @ A1

ISSUE DATE	DESCRIPTION	DRN.	APP.
A 29/11/18	DEVELOPMENT APPROVAL	LM	LA

DEVELOPMENT APPROVAL

dmig ARCHITECTURE
 DESIGN MANAGEMENT GROUP level 2 1008 hay street perth 6000
 telephone +61 8 9212 8888 | facsimile +61 8 9212 8822
 info@dmgastralia.com.au | www.dmgaustralia.com.au

PROJECT
ILUKA PLAZA
 LOT 9040 (#98) O'MARA BOULEVARD
 ILUKA, WA 6028

TITLE
 LOWER FLOOR PLAN

SCALE	DRAWN	CHECKED
1:200 @ A1	LM	LA

PROJECT #	DRAWING #	ISSUE
18031	A02.01	A

COPYRIGHT: The copyright of these drawings and all parts thereof remain the property of design management group pty ltd.